



田所

(1/1)

地 番 607-1、607-3



地 積 測 量 図

土地の所在 岩出市岡田字深田

求積表

地 番 ㊦ 607-1				
NO	X _n	Y _n	X _n ・(Y _{n+1} -Y _{n-1})	距離
K2	-192745.786	-61204.857	-585368.952082	7.76
K1	-192739.006	-61201.080	-1165107.291270	2.28
991-8937	-192738.747	-61198.812	-862505.892825	2.20
991-8939	-192738.661	-61196.605	-769990.950695	1.79
991-8941	-192738.782	-61194.817	-870793.817076	2.78
991-8943	-192739.320	-61192.087	-2614894.354440	11.31
991-8945	-192742.573	-61181.250	-727217.727929	27.22
991-8926	-192768.863	-61188.314	2867244.068262	8.23
991-8925	-192766.260	-61196.124	1803521.128560	1.66
991-8924	-192765.652	-61197.670	596995.224244	1.71
991-8923	-192764.920	-61199.221	485960.363320	1.13
991-8922	-192764.335	-61200.191	378203.625270	1.48
991-8921	-192763.226	-61201.183	257724.433162	0.69
991-8920	-192762.618	-61201.528	168860.053368	1.19
991-8919	-192761.543	-61202.059	222832.343708	1.62
991-8918	-192760.039	-61202.684	176568.195724	1.14
991-8917	-192758.927	-61202.975	276223.542391	7.92
991-8916	-192751.089	-61204.117	362757.549498	5.35
合 計			1011.541190	
合 計 面 積			505.7705950	
地 積			505.77	m ²

地 番 ㊦ 607-3				
NO	X _n	Y _n	X _n ・(Y _{n+1} -Y _{n-1})	距離
K2	-192745.786	-61204.857	797582.062468	2.60
991-8915	-192743.203	-61205.218	114682.205785	1.45
991-8914	-192741.772	-61205.452	166528.891008	1.95
991-8913	-192739.918	-61206.082	-24670.709504	0.77
991-8932	-192739.748	-61205.324	-548537.322808	2.13
991-8933	-192739.281	-61203.236	-769993.427595	1.92
991-8935	-192739.034	-61201.329	-415545.357304	0.25
K1	-192739.006	-61201.080	679983.213168	7.76
合 計			29.555218	
合 計 面 積			14.7776090	
地 積			14.77	m ²

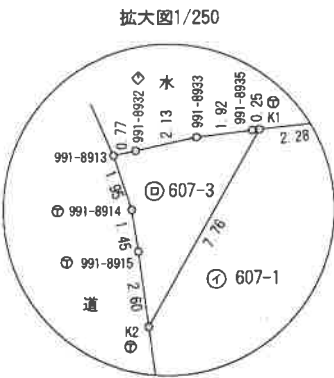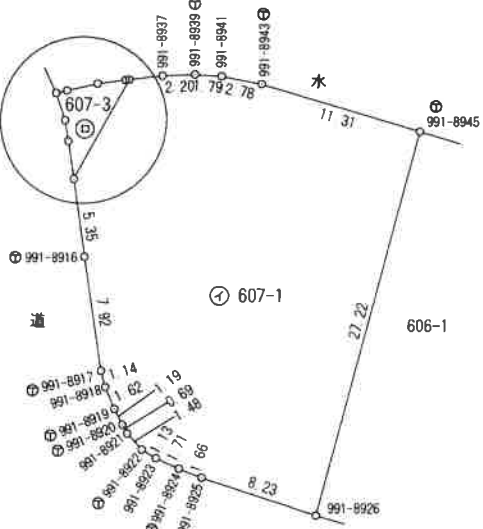

境界点	境界線の種類
◇	金属プレート
㊦	プラスチック杭

基準点名	標識	X	Y
VV-13-2	国土調査金属板	-192783.429	-61137.333
VV-11-11	国土調査金属板	-192728.565	-61147.656

器械点	視準点	距離	測角
VV-13-2	VV-11-11	55.827	0°00'00"
	K1	77.699	315°31'38"
	K2	77.308	309°47'40"

* 平成26年11月25日 世界測地系にて測量

作成者

土地家屋調査士

岩出市清水384番地

長岡史郎

(平成26年11月25日作成)

(和歌山県土地家屋調査士会)

申請人

富永優

縮尺

1/


500

求 積 図


岩 出 市 岡 田 字 深 田



S = 1 : 2 5 0

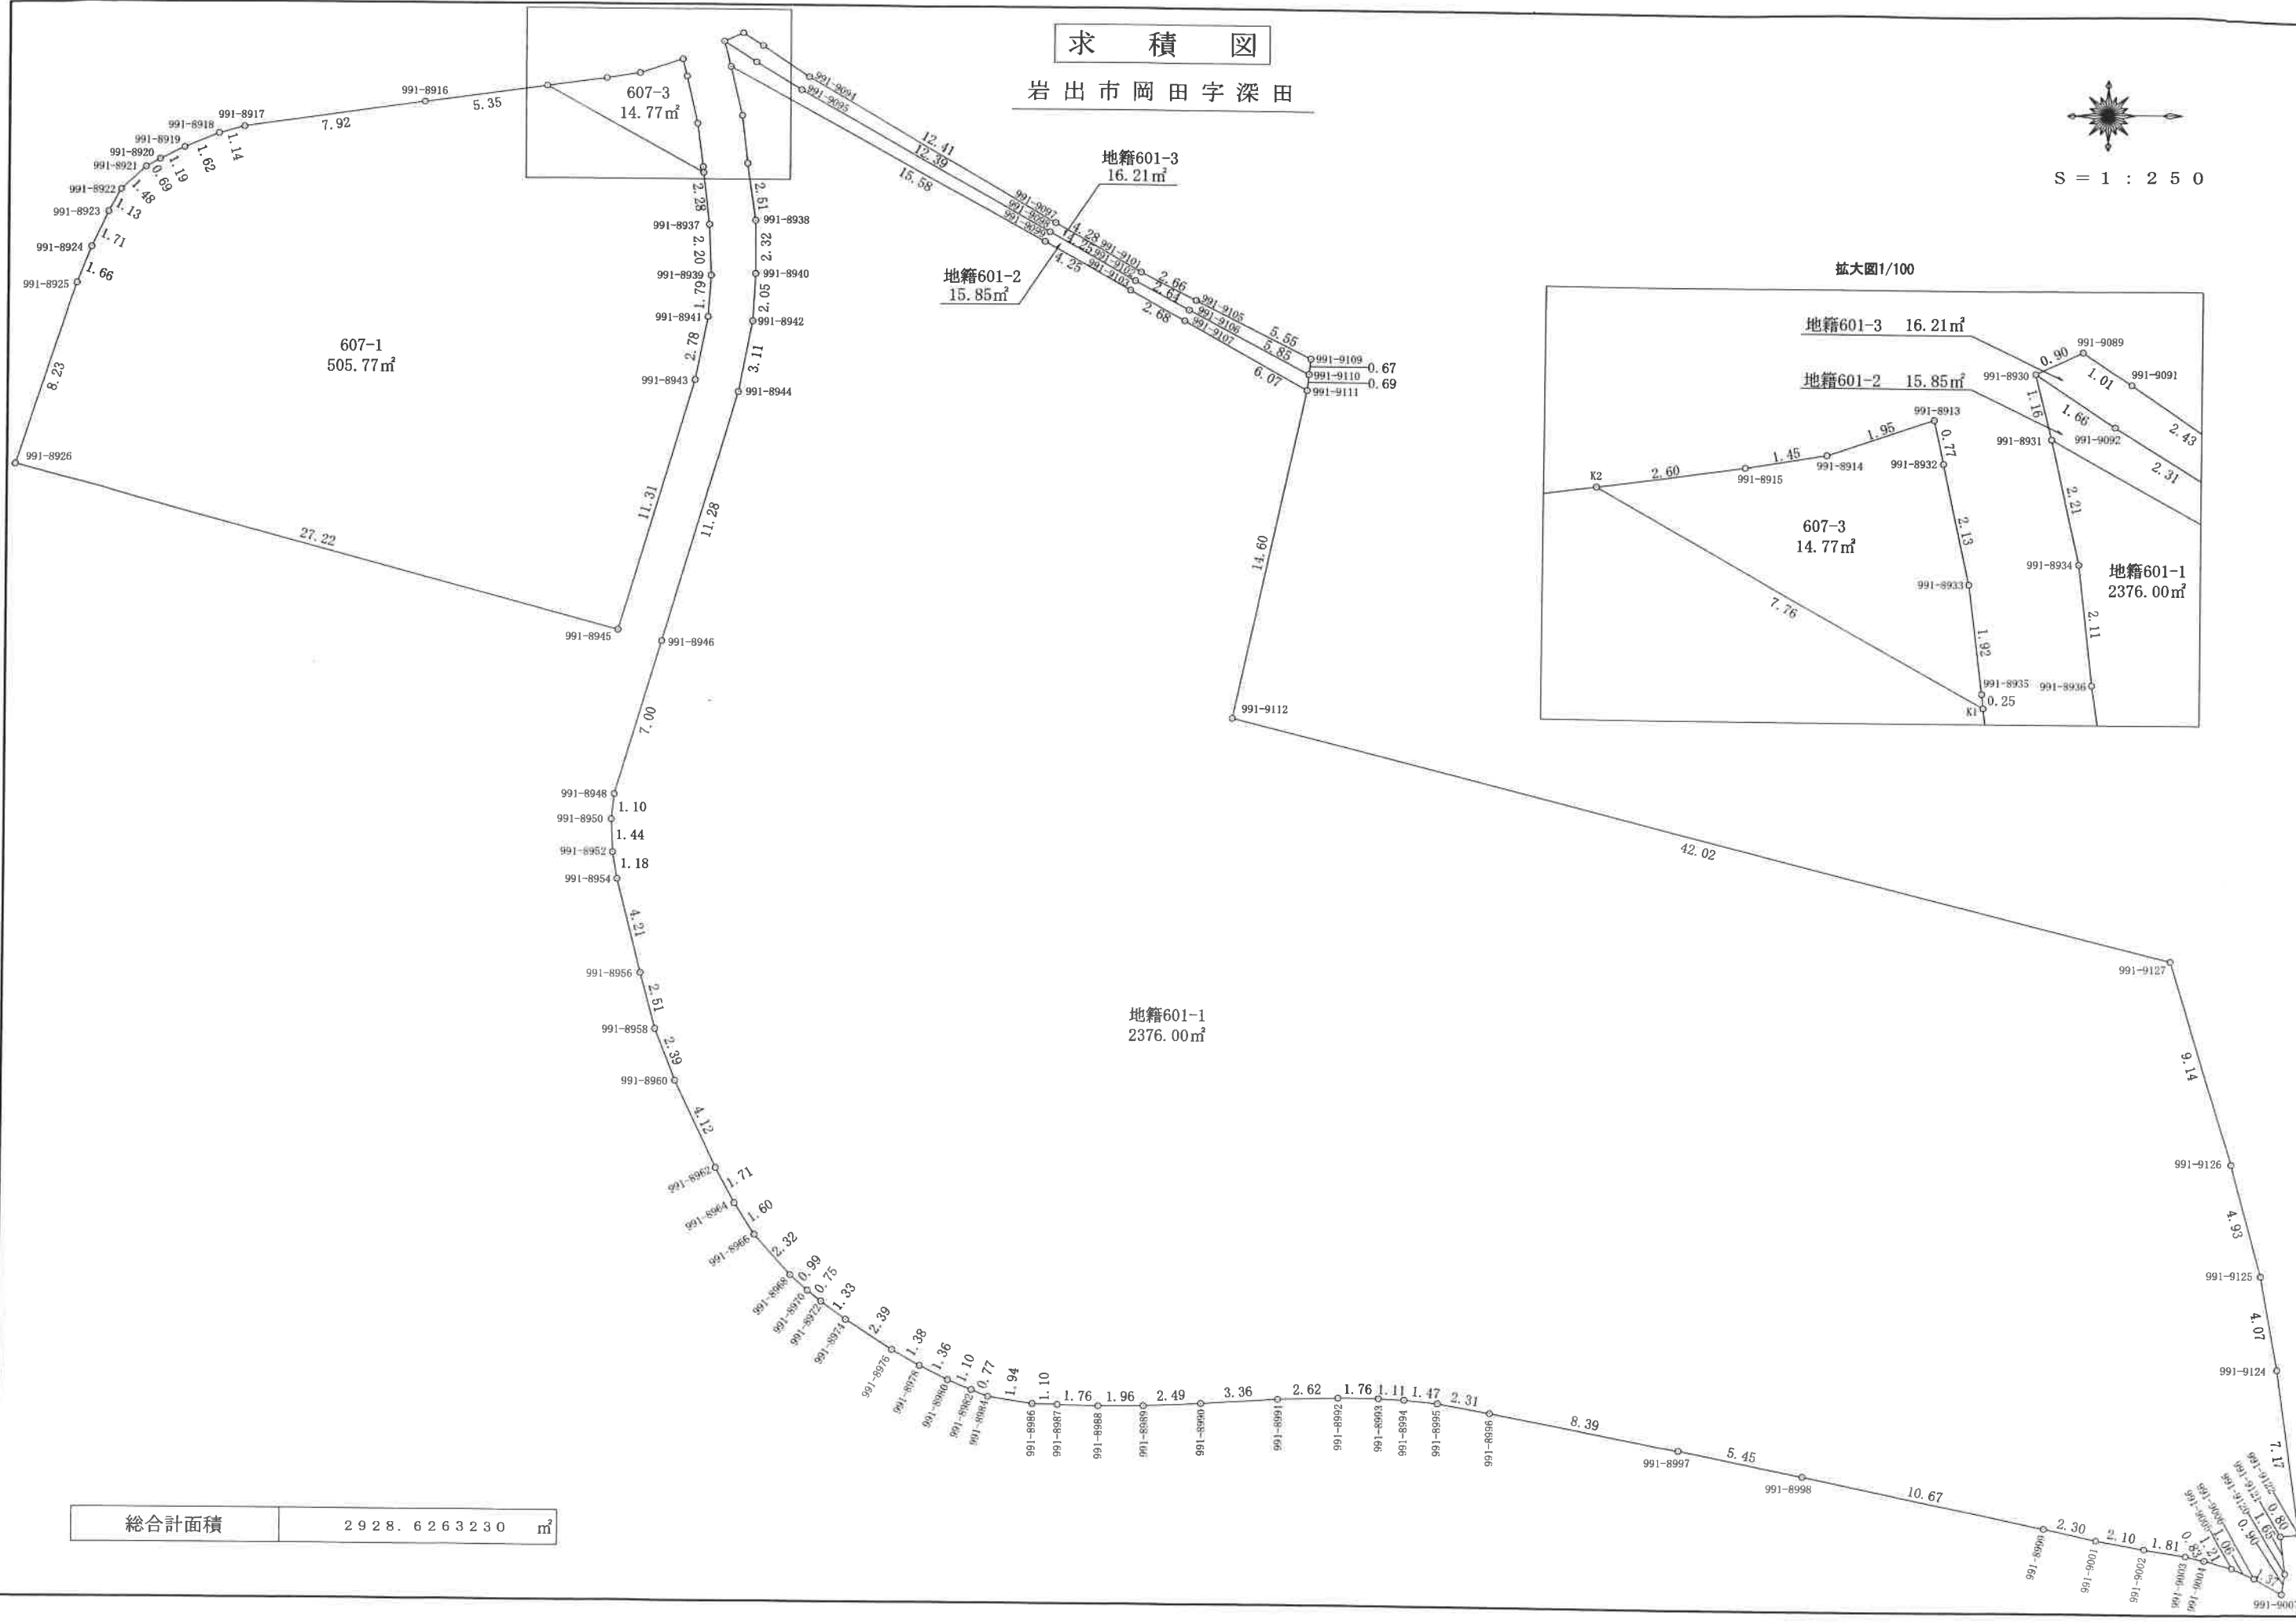

総合計面積	2 9 2 8 . 6 2 6 3 2 3 0 m ²
-------	--

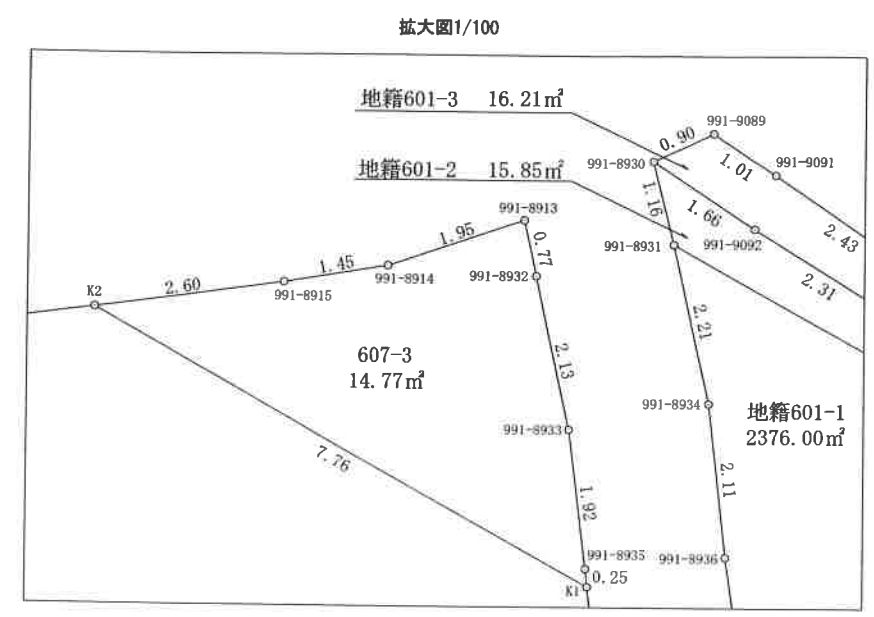

求積表

地番	地籍601-1			
NO	Xn	Yn	Yn+1-Yn-1	Xn・(Yn+1-Yn-1)
991-9121	-192670.162	-61142.752	1.716	-330621.997992
991-9120	-192669.940	-61141.110	2.533	-488032.958020
991-9007	-192670.080	-61140.219	0.218	-42002.077440
991-9006	-192671.280	-61140.892	-1.100	211938.408000
991-9005	-192672.257	-61141.319	-0.786	151440.394002
991-9004	-192673.419	-61141.678	-0.544	104814.339936
991-9003	-192674.231	-61141.863	-0.470	90556.888570
991-9002	-192676.020	-61142.148	-0.639	123119.976780
991-9001	-192678.094	-61142.502	-0.849	163583.701806
991-8999	-192680.349	-61142.997	-2.670	514456.531830
991-8998	-192690.797	-61145.172	-3.230	622391.274310
991-8997	-192696.148	-61146.227	-2.551	491567.873548
991-8996	-192704.404	-61147.723	-1.872	360742.644288
991-8995	-192706.693	-61148.099	-0.513	98858.533509
991-8994	-192708.164	-61148.236	-0.182	35072.885848
991-8993	-192709.283	-61148.281	-0.045	8671.917735
991-8992	-192711.052	-61148.281	0.085	-16380.439420
991-8991	-192713.680	-61148.196	0.291	-56079.680880
991-8990	-192717.038	-61147.990	0.318	-61284.018084
991-8989	-192719.532	-61147.878	0.145	-27944.332140
991-8988	-192721.492	-61147.845	-0.021	4047.151332
991-8987	-192723.260	-61147.899	-0.076	14646.967760
991-8986	-192724.360	-61147.921	-0.310	59744.551600
991-8984	-192726.288	-61148.209	-0.573	110432.163024
991-8982	-192727.013	-61148.494	-0.699	134716.182087
991-8980	-192728.037	-61148.908	-1.021	196775.325777
991-8978	-192729.260	-61149.515	-1.284	247464.369840
991-8976	-192730.472	-61150.192	-1.937	373318.924264
991-8974	-192732.503	-61151.452	-2.036	392403.376108
991-8972	-192733.585	-61152.228	-1.242	239375.112570
991-8970	-192734.181	-61152.694	-1.115	214898.611815
991-8968	-192734.939	-61153.343	-2.359	454661.721101
991-8966	-192736.507	-61155.053	-3.050	587846.346350
991-8964	-192737.382	-61156.393	-2.839	547181.427498
991-8962	-192738.208	-61157.892	-5.218	1005707.969344
991-8960	-192739.989	-61161.611	-5.944	1145646.494616
991-8958	-192740.871	-61163.836	-4.650	896245.050150
991-8956	-192741.524	-61166.261	-6.511	1254940.062764
991-8954	-192742.558	-61170.347	-5.251	1012091.172058
991-8952	-192742.756	-61171.512	-2.605	502094.879380
991-8950	-192742.824	-61172.952	-2.540	489566.772960
991-8948	-192742.695	-61174.052	-7.815	1506284.161425
991-8946	-192740.686	-61180.767	-17.531	3378936.966266
991-8944	-192737.460	-61191.583	-13.873	2673846.782580
991-8942	-192736.862	-61194.640	-5.104	983728.943648
991-8940	-192736.744	-61196.687	-4.368	841874.097792
991-8938	-192736.757	-61199.008	-4.807	926485.590899
991-8936	-192737.117	-61201.494	-4.590	884663.367030
991-8934	-192737.359	-61203.598	-4.264	821832.098776
991-8931	-192737.857	-61205.758	5.397	-1040206.214229
991-9099	-192724.227	-61198.201	9.643	-1858439.720961
991-9103	-192720.516	-61196.115	3.380	-651395.344080
991-9107	-192718.164	-61194.821	4.247	-818474.042508
991-9111	-192712.858	-61191.868	17.231	-3320635.256198
991-9112	-192715.950	-61177.590	24.436	-4709206.954200
991-9127	-192675.169	-61167.432	18.907	-3642909.420283
991-9126	-192672.498	-61158.683	13.498	-2600693.378004
991-9125	-192671.164	-61153.934	8.757	-1687221.383148
991-9124	-192670.402	-61149.926	11.108	-2140182.825416
991-9122	-192669.357	-61142.826	7.174	-1382209.967118
合 計				4752.000855
合 計 面 積				2376.0004275
地 積				2376.00㎡

地番	地籍601-2			
NO	Xn	Yn	Yn+1-Yn-1	Xn・(Yn+1-Yn-1)
991-8930	-192738.147	-61206.886	-0.216	41631.439752
991-9092	-192736.754	-61205.974	2.131	-410722.022774
991-9095	-192734.788	-61204.755	7.355	-1417564.365740
991-9098	-192724.018	-61198.619	8.229	-1585925.944122
991-9102	-192720.310	-61196.526	3.331	-641951.352610
991-9106	-192717.967	-61195.288	3.968	-764704.893056
991-9110	-192712.789	-61192.558	3.420	-659077.738380
991-9111	-192712.858	-61191.868	-2.263	436109.197654
991-9107	-192718.164	-61194.821	-4.247	818474.042508
991-9103	-192717.516	-61196.115	-3.380	651395.344080
991-9099	-192724.227	-61198.201	-9.643	1858439.720961
991-8931	-192737.857	-61205.758	-8.685	1673928.288045
合 計				31.716318
合 計 面 積				15.8581590
地 積				15.85㎡

地番	地籍601-3			
NO	Xn	Yn	Xn・(Yn+1-Yn-1)	距 離
991-9106	-192717.967	-61195.288	764704.893056	2.64
991-9102	-192720.310	-61196.526	641951.352610	4.25
991-9098	-192724.018	-61198.619	1585925.944122	12.39
991-9095	-192734.788	-61204.755	1417564.365740	2.31
991-9092	-192736.754	-61205.974	410722.022774	1.66
991-8930	-192738.147	-61206.886	248632.209630	0.90
991-9089	-192737.326	-61207.264	-35078.193332	1.01
991-9091	-192736.475	-61206.704	-371981.396750	2.43
991-9094	-192734.464	-61205.334	-1480778.886912	12.41
991-9097	-192723.776	-61199.021	-1625239.603008	4.28
991-9101	-192720.055	-61196.901	-638674.262270	2.66
991-9105	-192717.678	-61195.707	-707852.031294	5.55
991-9109	-192712.709	-61193.228	-606852.320641	0.67
991-9110	-192712.789	-61192.558	396988.345340	5.85
合 計			32.439065	
合 計 面 積			16.2195325	
地 積			16.21㎡	

地番	607-1			
NO	Xn	Yn	Xn・(Yn+1-Yn-1)	距 離
K2	-192745.786	-61204.857	-585368.952082	7.76
K1	-192739.006	-61201.080	-1165107.291270	2.28
991-8937	-192738.747	-61198.812	-862505.892825	2.20
991-8939	-192738.661	-61196.605	-769990.950695	1.79
991-8941	-192738.782	-61194.817	-870793.817076	2.78
991-8943	-192739.320	-61192.087	-2614894.354440	11.31
991-8945	-192742.573	-61181.250	-727217.727929	27.22
991-8926	-192768.863	-61188.314	2867244.068262	8.23
991-8925	-192766.260	-61196.124	1803521.128560	1.66
991-8924	-192765.652	-61197.670	596995.224244	1.71
991-8923	-192764.920	-61199.221	485960.363320	1.13
991-8922	-192764.335	-61200.191	378203.625270	1.48
991-8921	-192763.226	-61201.183	257724.433162	0.69
991-8920	-192762.618	-61201.528	168860.053368	1.19
991-8919	-192761.543	-61202.059	222832.343708	1.62
991-8918	-192760.039	-61202.684	176568.195724	1.14
991-8917	-192758.927	-61202.975	276223.542391	7.92
991-8916	-192751.089	-61204.117	362757.549498	5.35
合 計			1011.541190	
合 計 面 積			505.7705950	
地 積			505.77㎡	

地番	607-3			
NO	Xn	Yn	Xn・(Yn+1-Yn-1)	距 離
K2	-192745.786	-61204.857	797582.062468	2.60
991-8915	-192743.203	-61205.218	114682.205785	1.45
991-8914	-192741.772	-61205.452	166528.891008	1.95
991-8913	-192739.918	-61206.082	-24670.709504	0.77
991-8932	-192739.748	-61205.324	-548537.322808	2.13
991-8933	-192739.281	-61203.236	-769993.427595	1.92
991-8935	-192739.034	-61201.329	-415545.357304	0.25
K1	-192739.006	-61201.080	679983.213168	7.76
合 計			29.555218	
合 計 面 積			14.7776090	
地 積			14.77㎡	

求積表

地 番	721			
NO	Xn	Yn	Xn・(Yn+1-Yn-1)	距 離
32876	-191033.112	-64451.244	-564311.812848	1.45
32877	-191032.172	-64450.129	-341374.491364	1.21
32878	-191031.155	-64449.457	-219112.734785	1.65
32879	-191029.573	-64448.982	-206502.968413	3.68
32880	-191025.943	-64448.376	-456169.951884	2.69
32905	-191027.962	-64446.594	-873570.870226	2.80
32906	-191027.642	-64443.803	-885986.203596	1.88
32907	-191027.261	-64441.956	-1165457.319361	4.32
32908	-191026.457	-64437.702	-1608060.715026	4.19
32909	-191025.934	-64433.538	-1396399.577540	3.21
32910	-191025.274	-64430.392	-1096103.022212	2.62
32911	-191024.839	-64427.800	-1152261.828848	3.47
32912	-191024.313	-64424.360	-1426951.618110	20.98
32942	-191044.910	-64420.330	7994847.393680	46.87
32850	-191054.522	-64466.208	8814873.536036	8.73
32851	-191045.786	-64466.468	-218938.470756	1.79
32853	-191044.673	-64465.062	-761504.066578	3.09
32854	-191042.970	-64462.482	-825114.587430	2.19
32855	-191041.637	-64460.743	-720226.971490	2.79
32875	-191039.723	-64458.712	-860060.832946	4.18
32874	-191036.347	-64456.241	-1075343.597263	4.03
48	-191033.828	-64453.083	-954596.038516	1.97
合 計			1673.250524	
合 計 面 積			836.6252620	
地 積			836.62	m ²

地 番	723-1			
NO	Xn	Yn	Xn・(Yn+1-Yn-1)	距 離
32948	-191058.473	-64411.474	2190676.451418	3.47
32947	-191059.189	-64414.871	1154379.619938	2.67
32946	-191059.601	-64417.516	1051400.984303	2.90
32945	-191060.129	-64420.374	1364360.381189	4.91
32944	-191062.534	-64424.657	1610275.036552	5.24
32943	-191065.751	-64428.802	826550.438826	0.30
31901	-191065.993	-64428.983	333792.289771	1.57
31900	-191066.120	-64430.549	936606.120240	3.34
31899	-191066.401	-64433.885	1399370.320924	4.04
31898	-191067.084	-64437.873	1337469.588000	3.06
31897	-191067.641	-64440.885	1040936.508168	2.59
31853	-191068.545	-64443.321	768859.825080	1.77
31854	-191067.744	-64444.909	808980.828096	2.78
31855	-191066.868	-64447.555	1790296.553160	6.98
31856	-191064.988	-64454.279	2096938.243300	4.32
31857	-191064.208	-64458.530	1609524.888192	4.23
31896	-191063.509	-64462.703	1595189.236641	4.20
31895	-191063.001	-64466.879	669675.818505	8.50
32850	-191054.522	-64466.208	-8893396.944578	46.87
32942	-191044.910	-64420.330	-9459397.673740	3.72
32941	-191044.112	-64416.694	-1343804.283808	3.44
32940	-191043.576	-64413.296	-4333441.434408	19.62
32939	-191039.930	-64394.011	-3827293.957620	1.89
32959	-191041.670	-64393.262	-118063.752060	1.17
32958	-191042.838	-64393.393	60369.536808	1.18
32957	-191044.009	-64393.578	107939.865085	1.53
32956	-191045.494	-64393.958	128382.571968	0.88
32955	-191046.328	-64394.250	180729.826288	1.47
32954	-191047.647	-64394.904	469213.021032	3.60
32953	-191050.773	-64396.706	795917.520318	3.92
32952	-191053.912	-64399.070	643278.521704	1.41
32951	-191054.913	-64400.073	512791.386492	1.94
32950	-191055.888	-64401.754	636598.218816	1.77
32949	-191056.534	-64403.405	1857069.510480	8.29
合 計			2175.065080	
合 計 面 積			1087.5325400	
地 積			1087.53	m ²

地 番	742			
NO	Xn	Yn	Xn・(Yn+1-Yn-1)	距 離
31892	-191062.407	-64471.037	881944.070712	2.96
31891	-191061.691	-64473.910	1101088.525233	3.04
31890	-191060.721	-64476.800	673680.102246	0.64
31889	-191060.833	-64477.436	178068.696356	1.12
32849	-191059.744	-64477.732	147689.182112	0.95
32848	-191058.921	-64478.209	833399.013402	5.28
32847	-191055.340	-64482.094	972662.735940	2.11
32846	-191053.600	-64483.300	148830.754400	0.45
60009	-191053.455	-64482.873	-3013868.252625	16.95
32852	-191046.245	-64467.525	-3134113.649225	1.15
32851	-191045.786	-64466.468	-251607.300162	8.73
32850	-191054.522	-64466.208	78523.408542	8.50
31895	-191063.001	-64466.879	267870.327402	0.73
31894	-191062.962	-64467.610	461417.053230	1.72
31893	-191062.572	-64469.294	654771.434244	1.75
合 計			356.101807	
合 計 面 積			178.0509035	
地 積			178.05	m ²